



The GLMRIS Report


Map Package for the Technology Alternative with
a Buffer Zone




USACE
01/06/2014





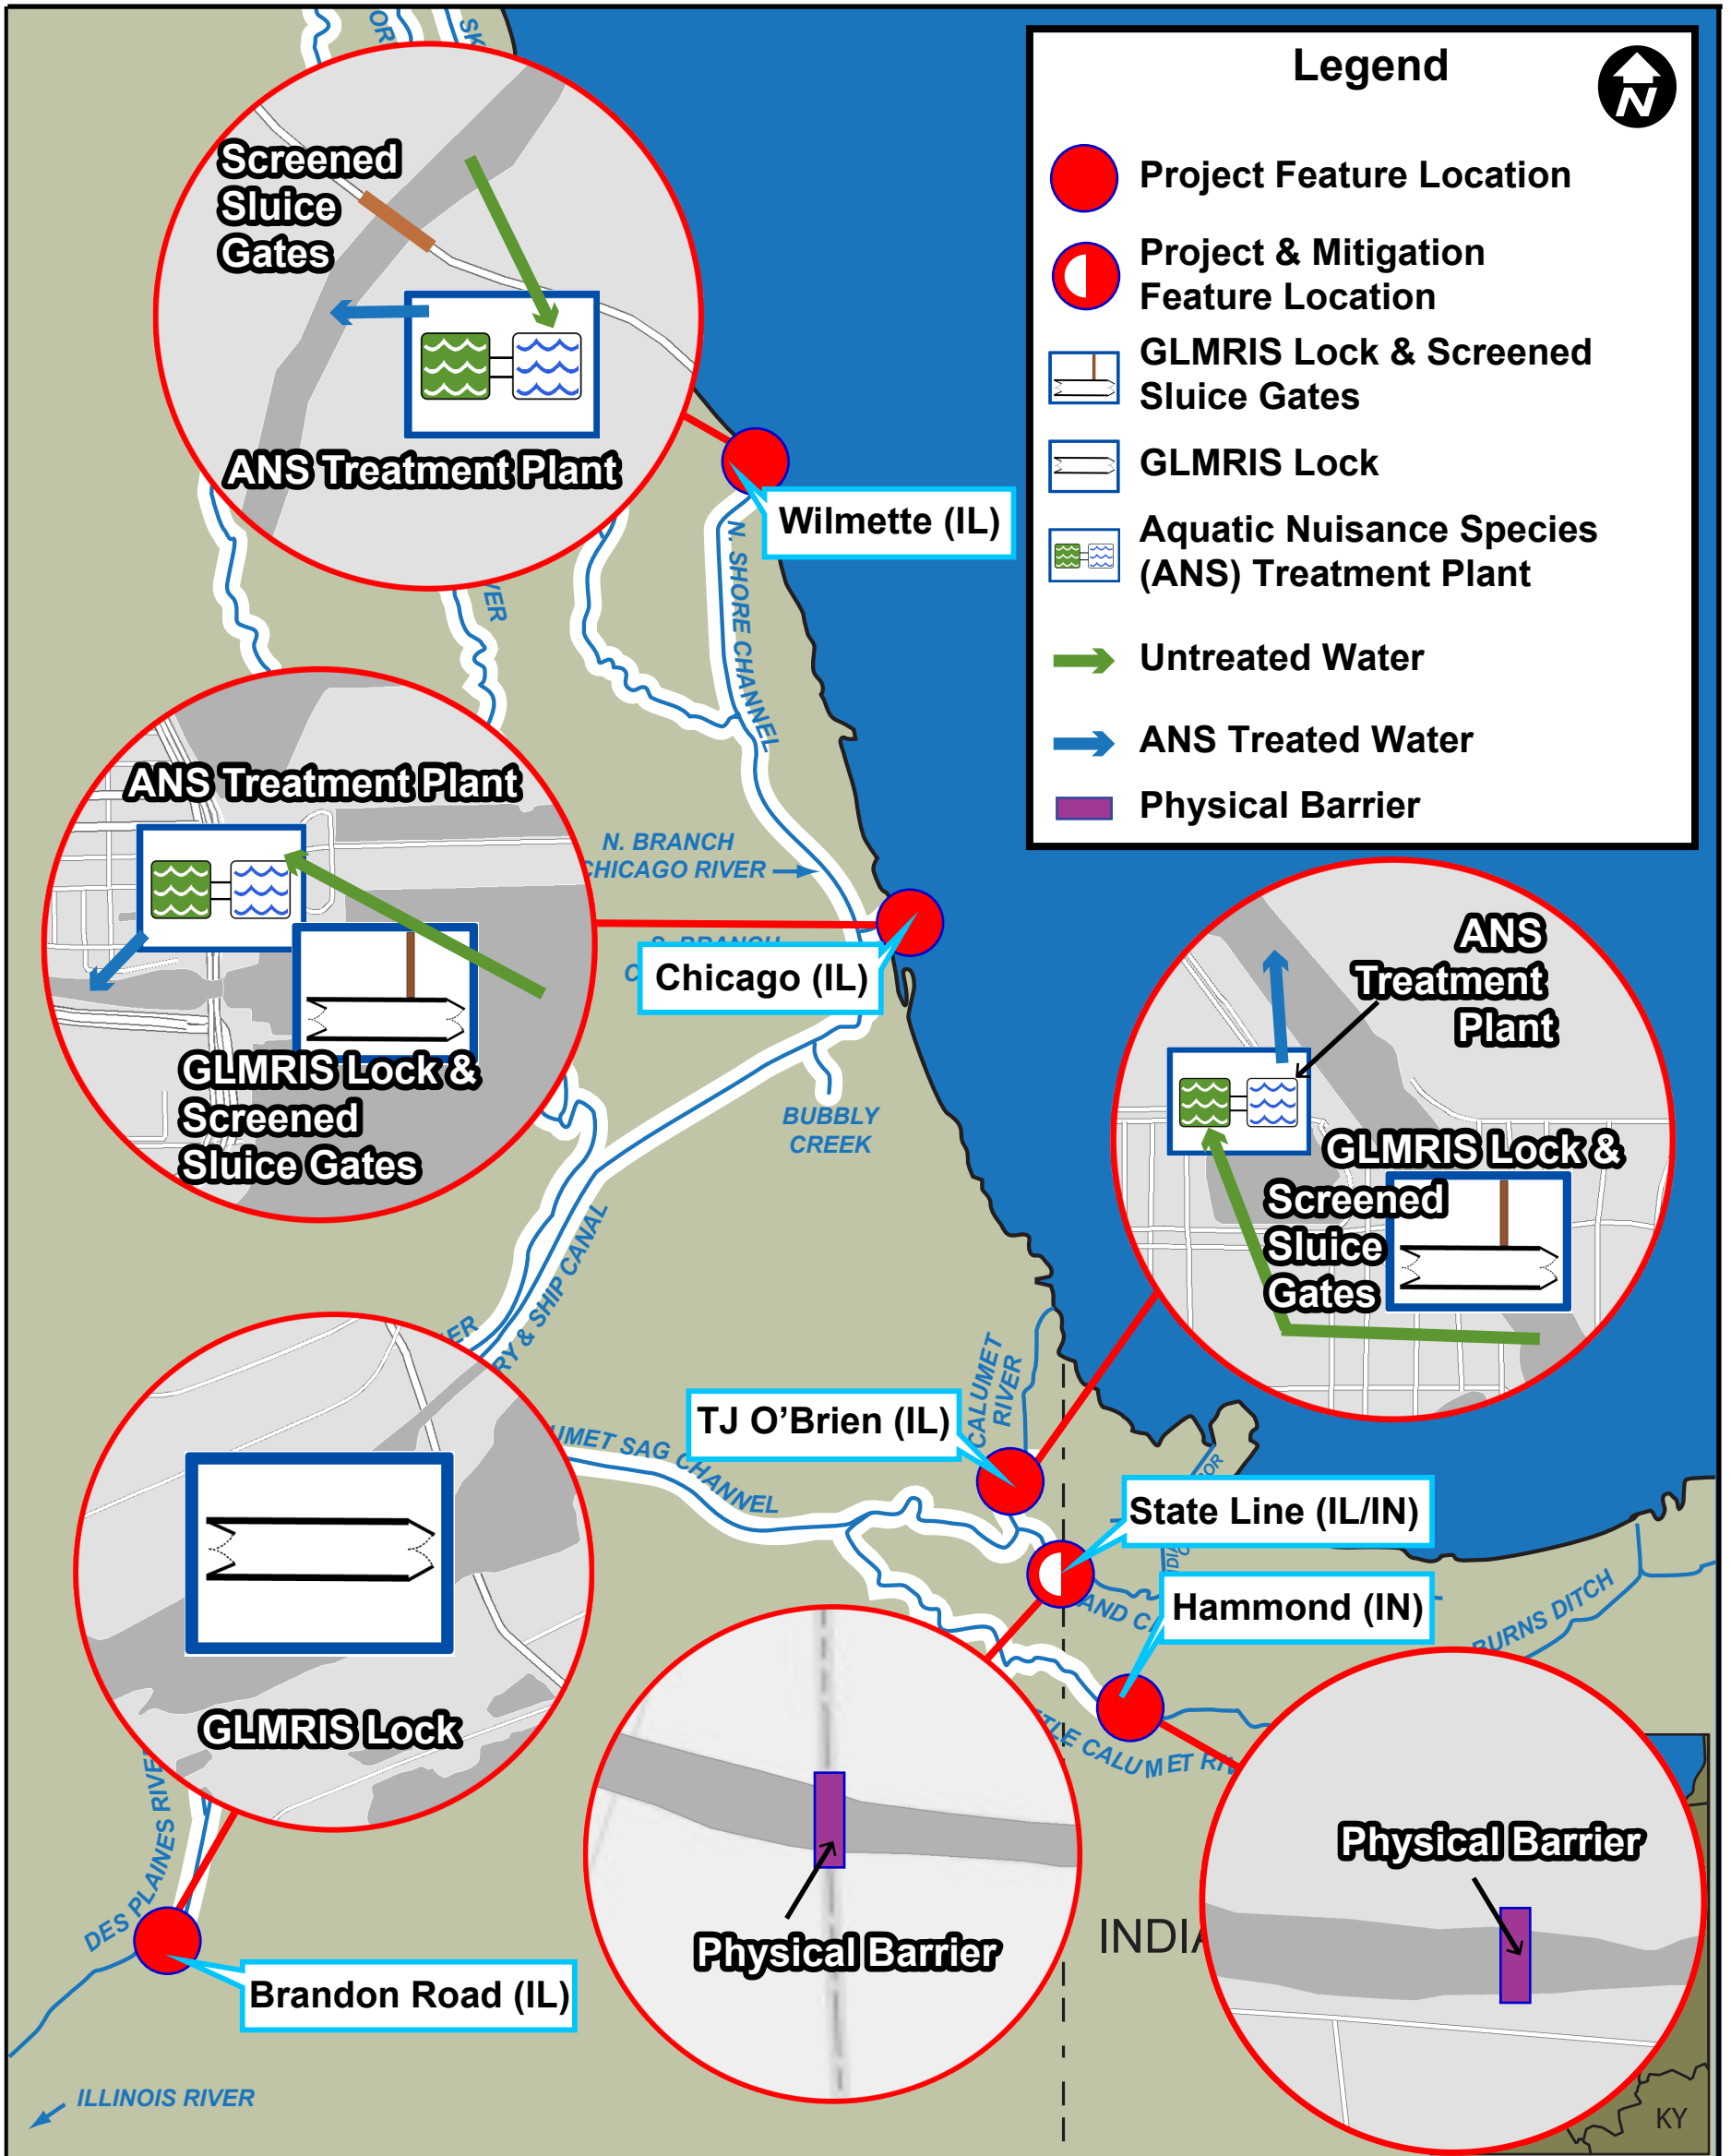

Note: Alternative also includes nonstructural measures, i.e. ballast bilge management, etc.

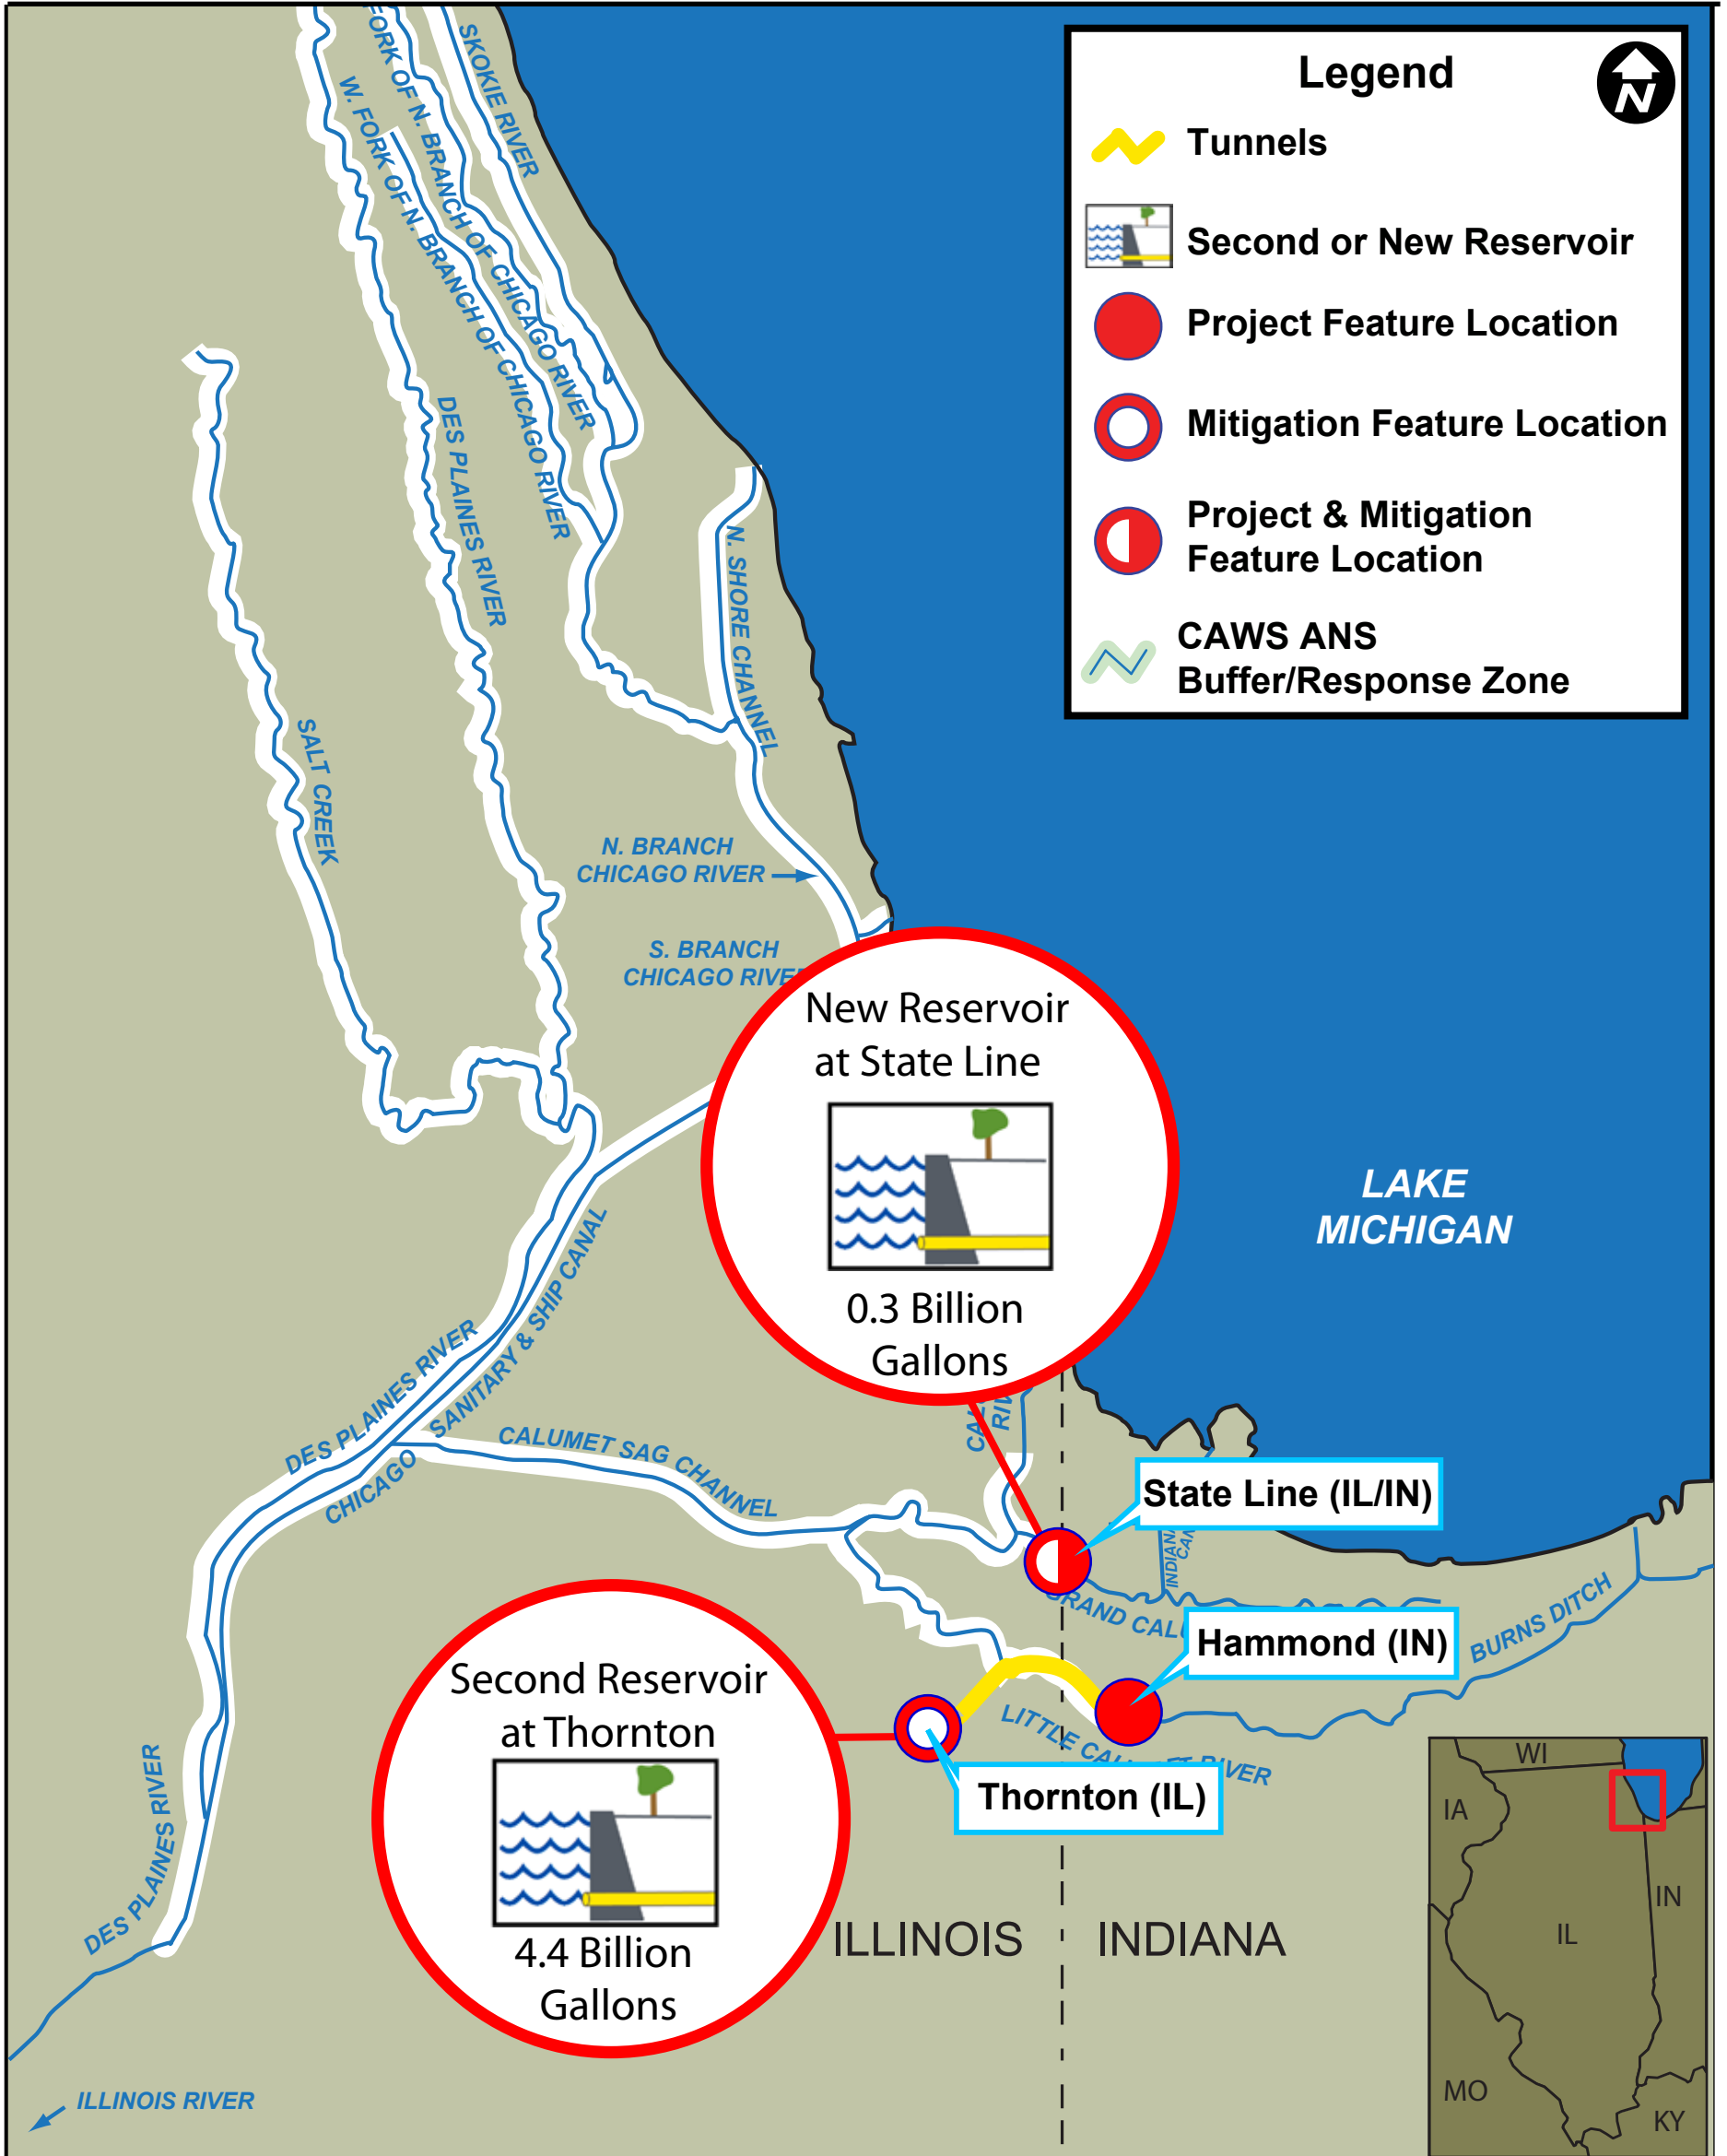



Legend



Screened Sluice Gates



ANS Treatment Plant & Site Access will be within Hatched Area

June 2013




NOT TO SCALE

****Further evaluation is required to determine exact location of project and mitigation features.**



Chicago Lock, IL - Technology Alternative with a Buffer Zone

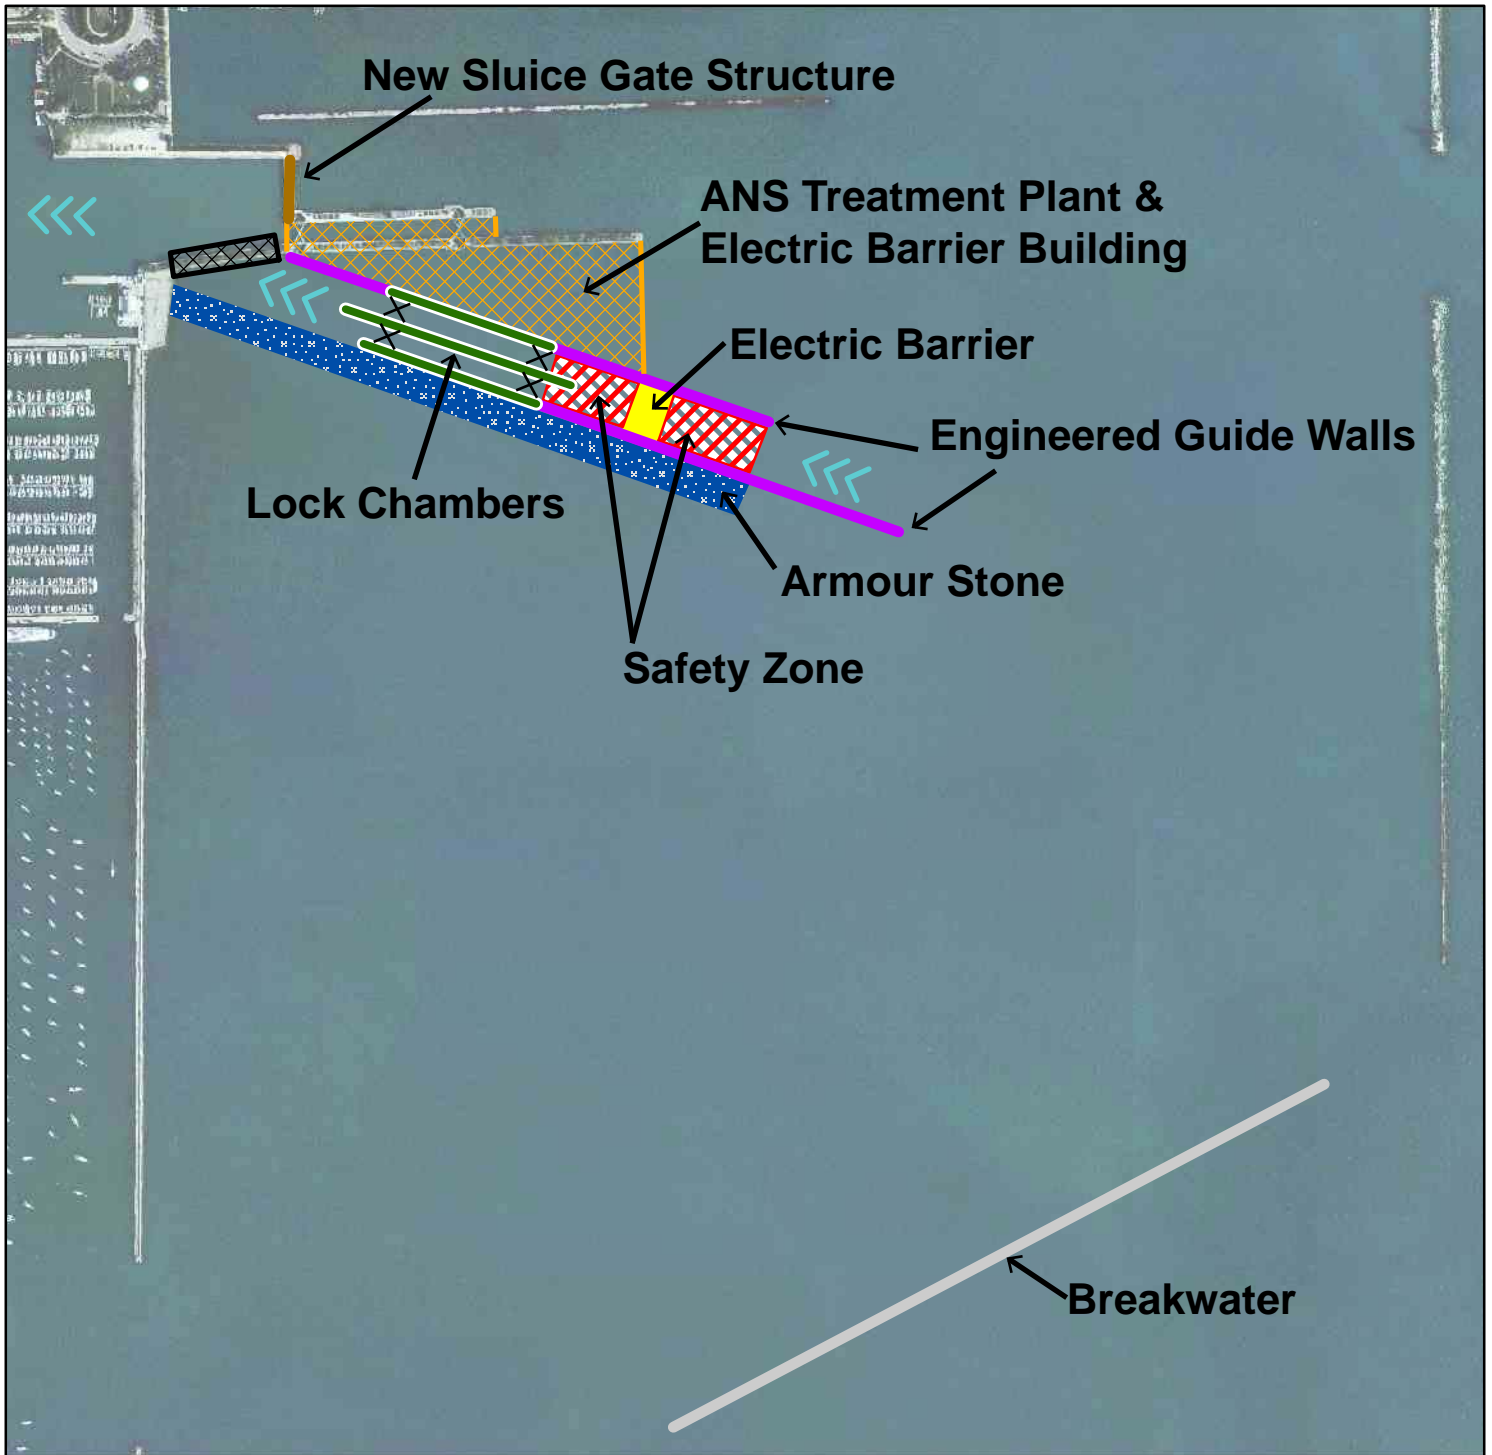

Legend

- | | | | |
|--|------------------------|--|---|
| | New Lock | | ANS Treatment Plant & Electric Barrier Building |
| | Screened Sluice Gates | | Electric Barrier |
| | Engineered Guide Walls | | Safety Zone (Regulated Navigation Area) |
| | Breakwater | | Armour Stone |
| | Direction of Flow | | Remove |

June 2013




NOT TO SCALE

****Further evaluation is required to determine exact location of project and mitigation features.**



TJ O'Brien, IL - Technology Alternative with a Buffer Zone

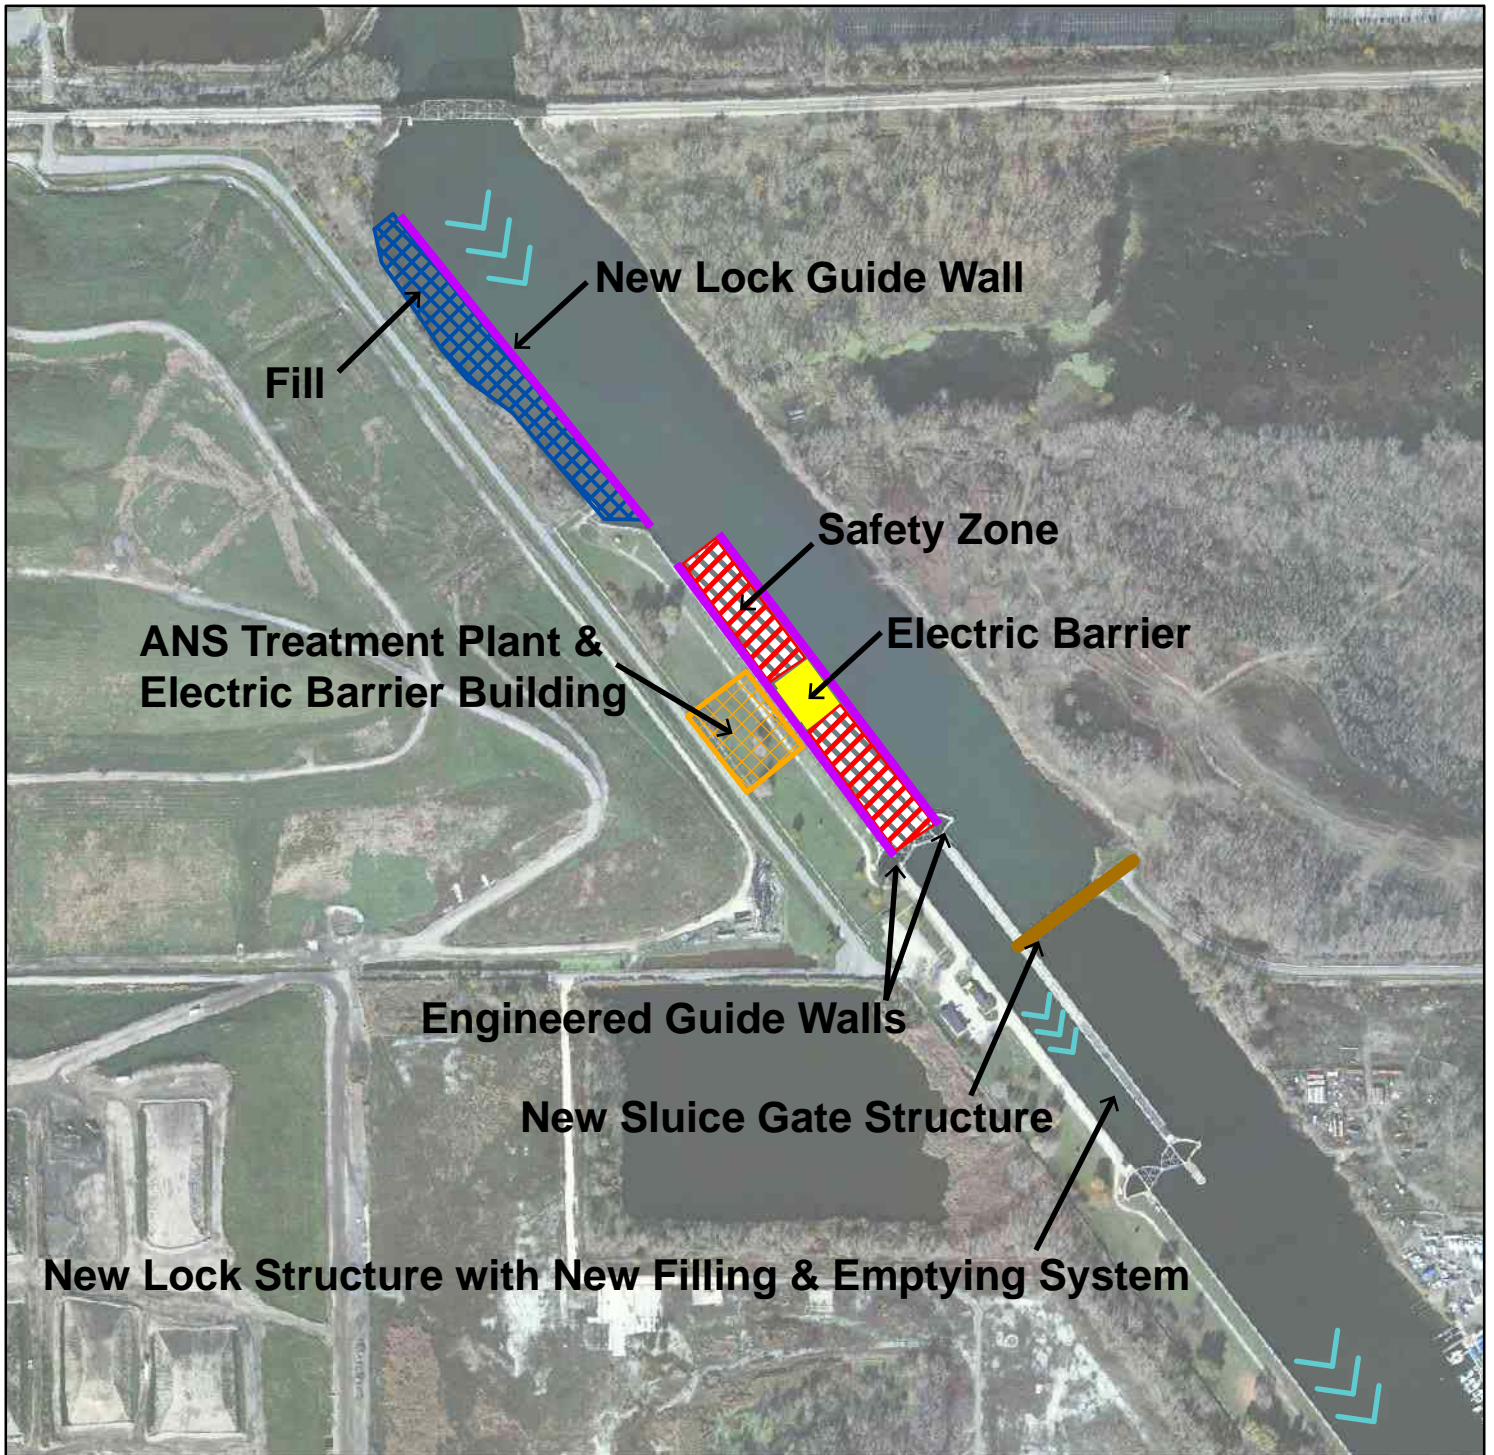

Legend


-  Engineered Guide Walls
-  Electric Barrier
-  Screened Sluice Gates
-  Safety Zone (Restricted Navigation Area)
-  Fill
-  ANS Treatment Plant & Electric Barrier Building
-  Direction of Flow

July 2013





NOT TO SCALE

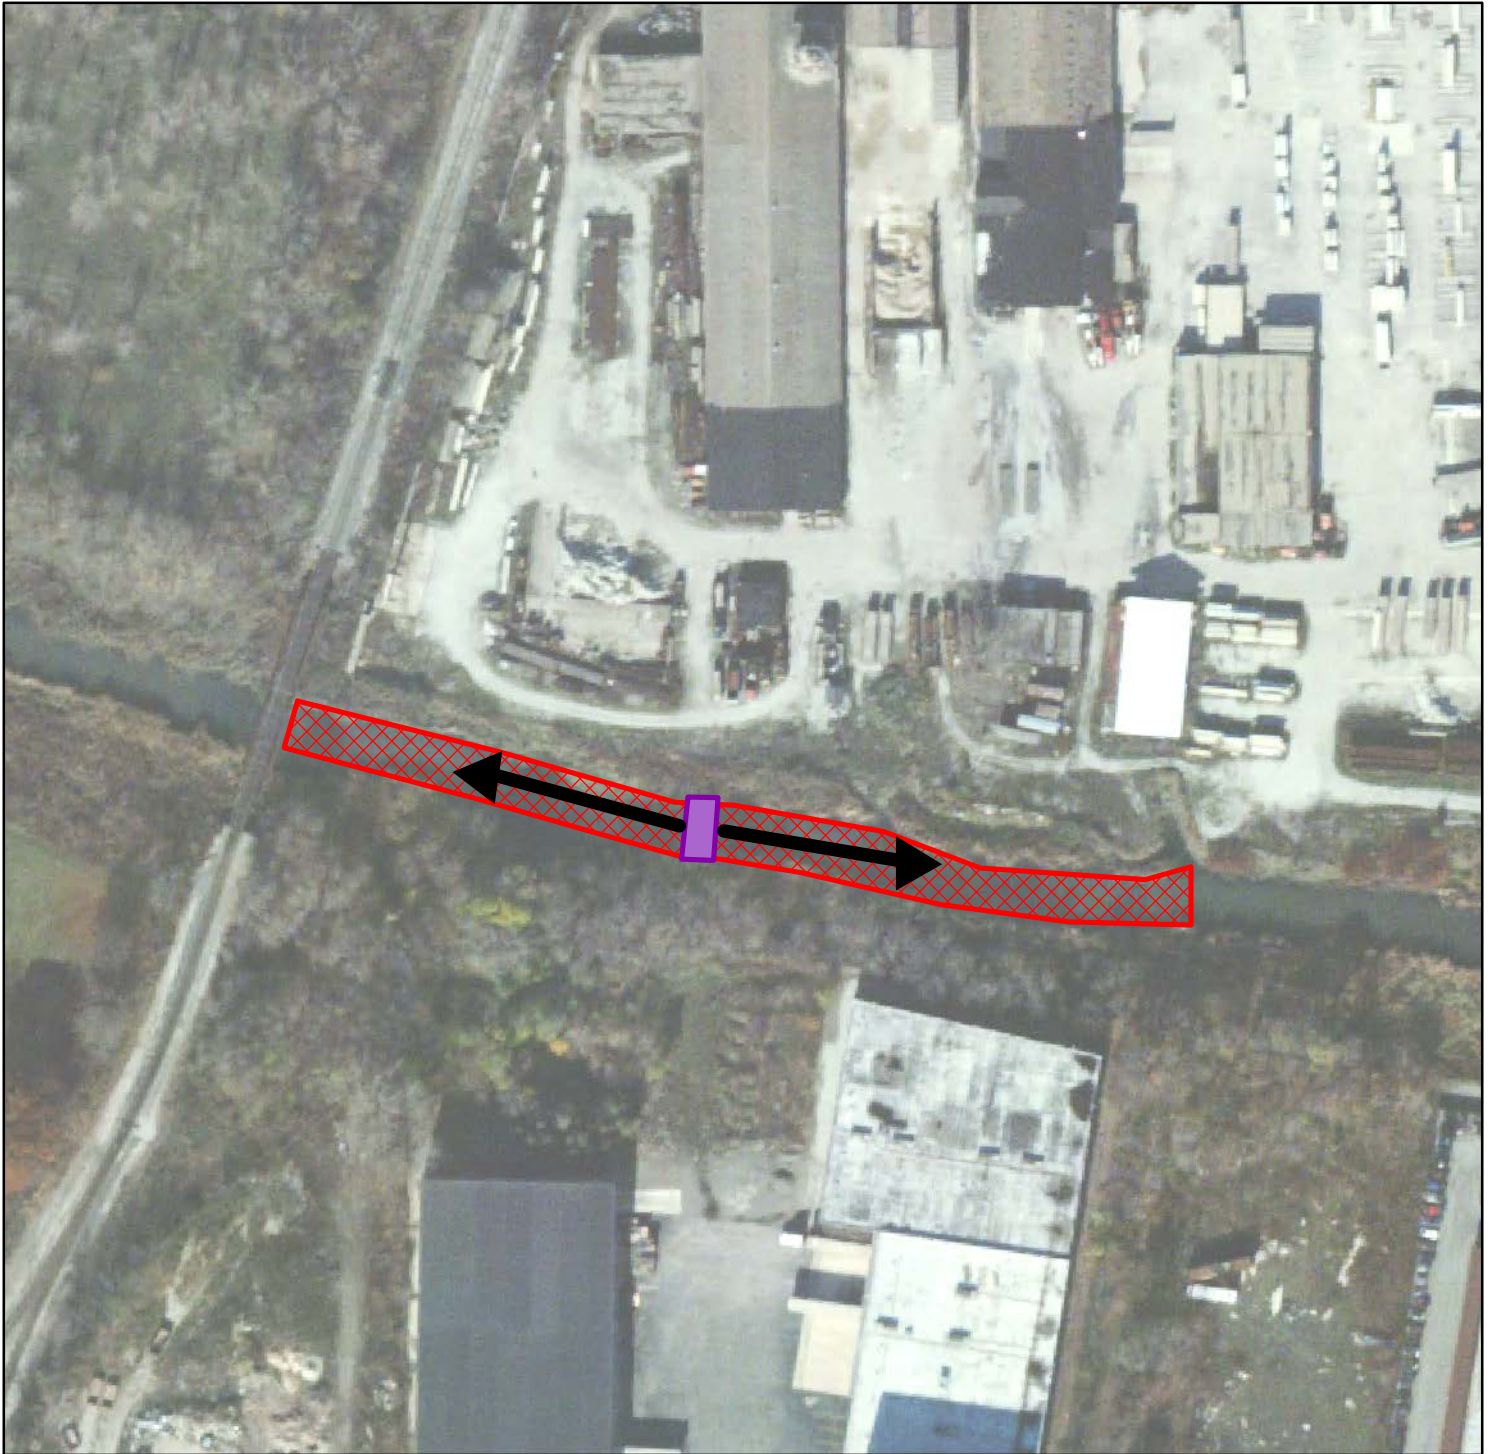****Further evaluation is required to determine exact location of project and mitigation features.**



Legend


-  Physical Barrier
-  Physical Barrier will be within Hatched Area

June 2013





NOT TO SCALE

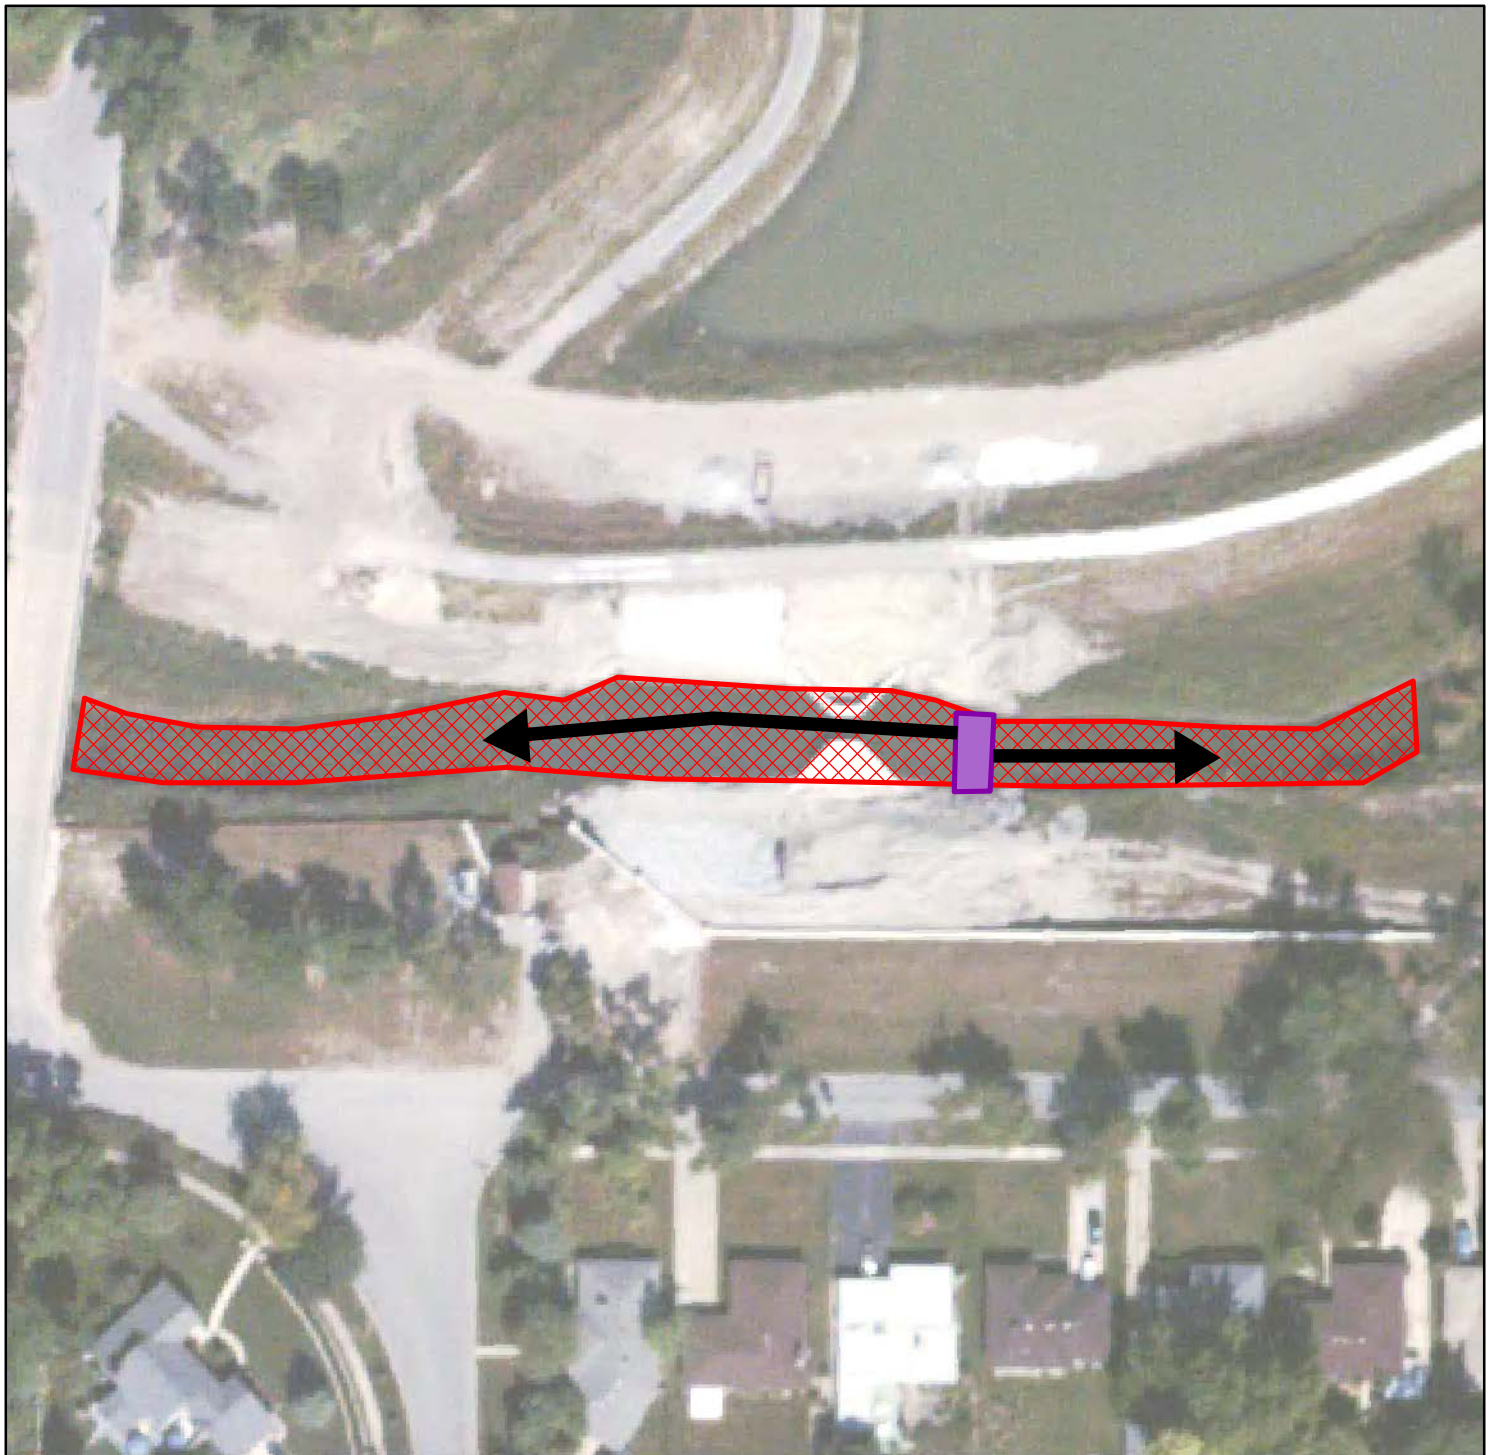****Further evaluation is required to determine exact location of project and mitigation features.**



Legend

-  Physical Barrier
-  Physical Barrier will be within Hatched Area

June 2013




NOT TO SCALE






****Further evaluation is required to determine exact location of project and mitigation features.**

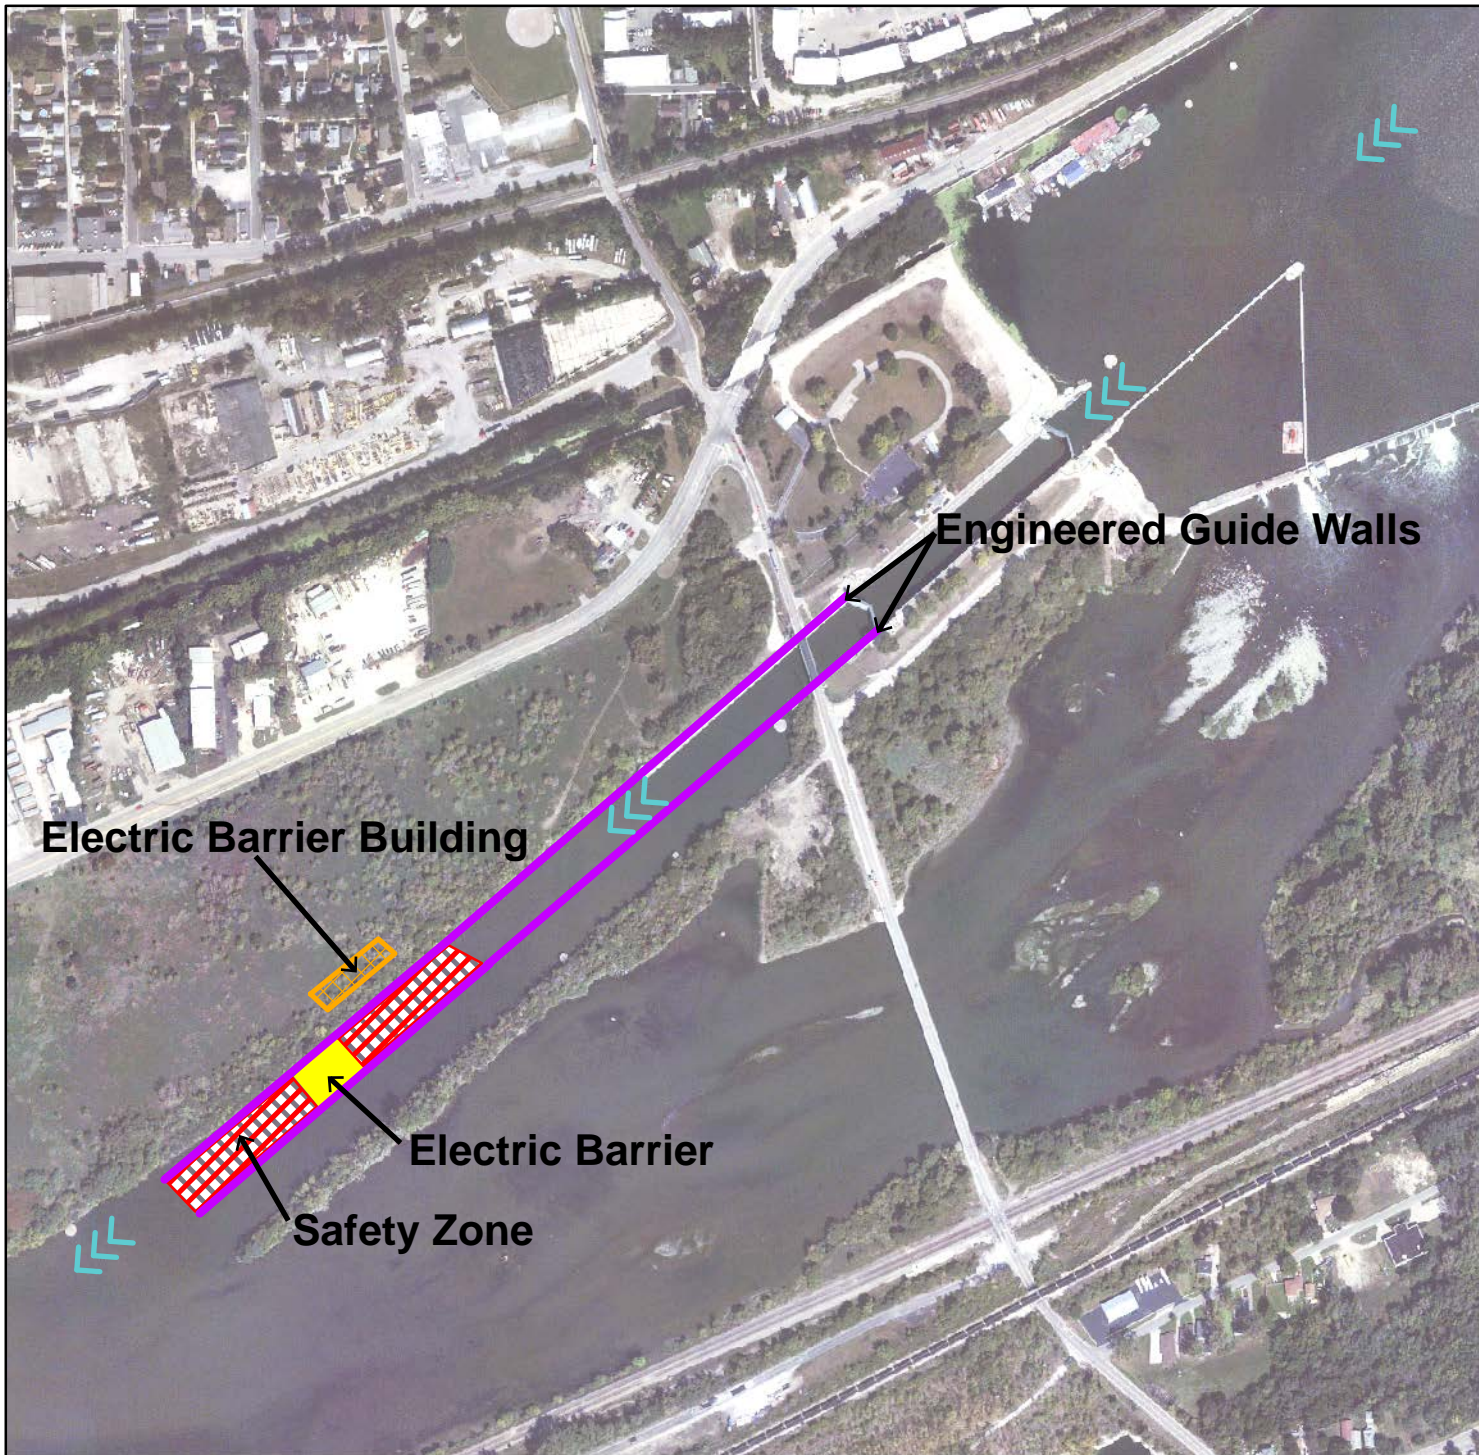

Brandon Road, IL - Technology Alternative with a Buffer Zone



Legend

-  Engineered Guide Walls
-  Direction of Flow
-  Electric Barrier Building
-  Electric Barrier
-  Safety Zone (Regulated Navigation Area)

June 2013



NOT TO SCALE

****Further evaluation is required to determine exact location of project and mitigation features.**